

Project :

PROPOSED CLINIC DEVELOPMENT


Client :

E.Y.N CHURCH GURKU

Location :

**NEAR I.D.P Camp Karu Local Government
Nasarawa .**

NOV, 2025.

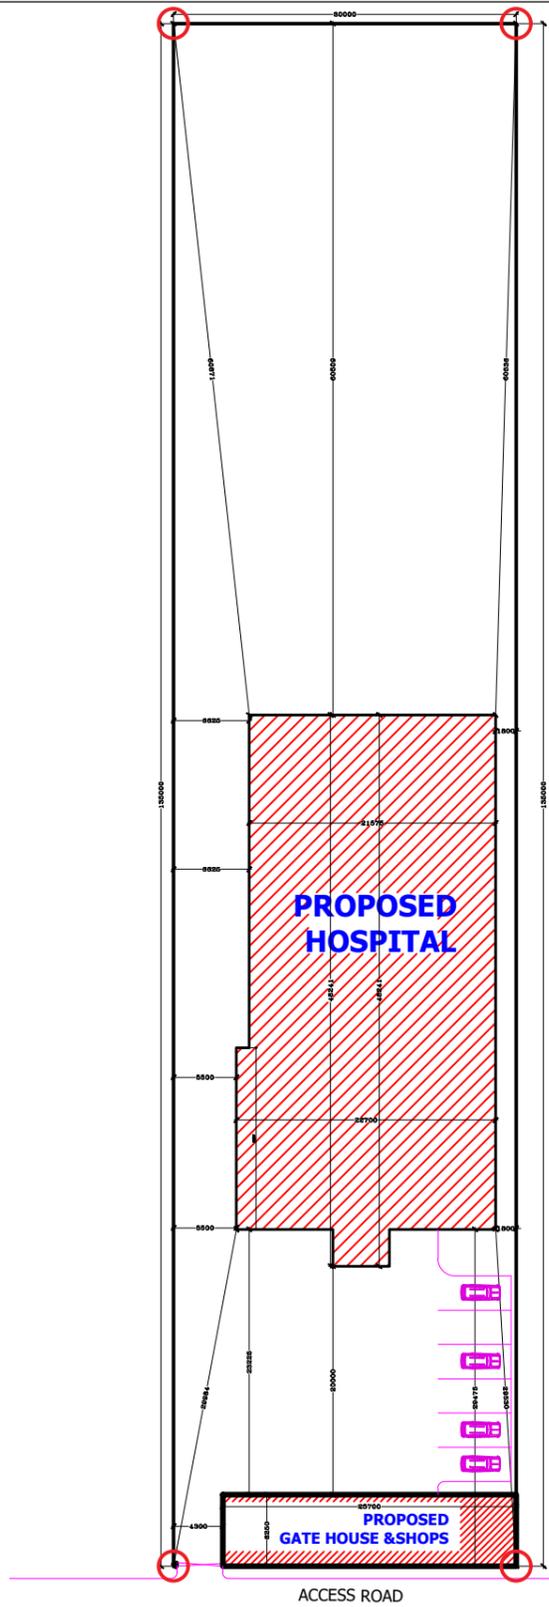

SITE ANALYSIS


Total Land Area	=====4050.00m ²
Area of Hospital	===== 1005.00 m ²
Area of shop	===== 160.00 m ²
Total Area	===== 1165.00 m ²
Percentage Built	= 28 . 76 %
Percentage Unbuilt	= 71.24 %

LEGEND

FLOWER	NAME
	Conifer
	Queens Palm
	Triangular Palm
	Aracharia
	Yellow Ixora(Edges)
	Red Ixora
	Ixora
	Agave
	Carpet Grass

CLIENT:	E.Y.N CHURCH GURKU
PROJECT:	PROPOSED CLINIC DEVELOPMENT
LOCATION:	NEAR I.D.P Camp Karu Local Government Nasarawa .

job no.	dwg. title	rev. suffix
	SITE PLAN	

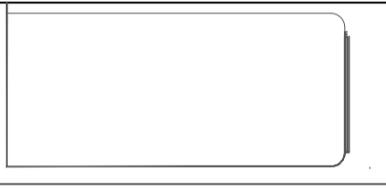

consulting architects

Scale:	1:700
Date:	NOV, 2025
Designed:	Enitan
Drawn:	Enitan
Checked:	Arc. Kenechi Oraekwe

Sheet No:
01




SITE ANALYSIS

Total Land Area	=====4050.00m ²
Area of Hospital	===== 1005.00 m ²
Area of shop	===== 160.00 m ²
Total Area	===== 1165.00 m ²
Percentage Built	= 28.76 %
Percentage Unbuilt	= 71.24 %


LEGEND

FLOWER	NAME
	Conifer
	Queens Palm
	Triangular Palm
	Araucharia
	Yellow Ixora (Edges)
	Red Ixora
	Ixora
	Agave
	Carpet Grass

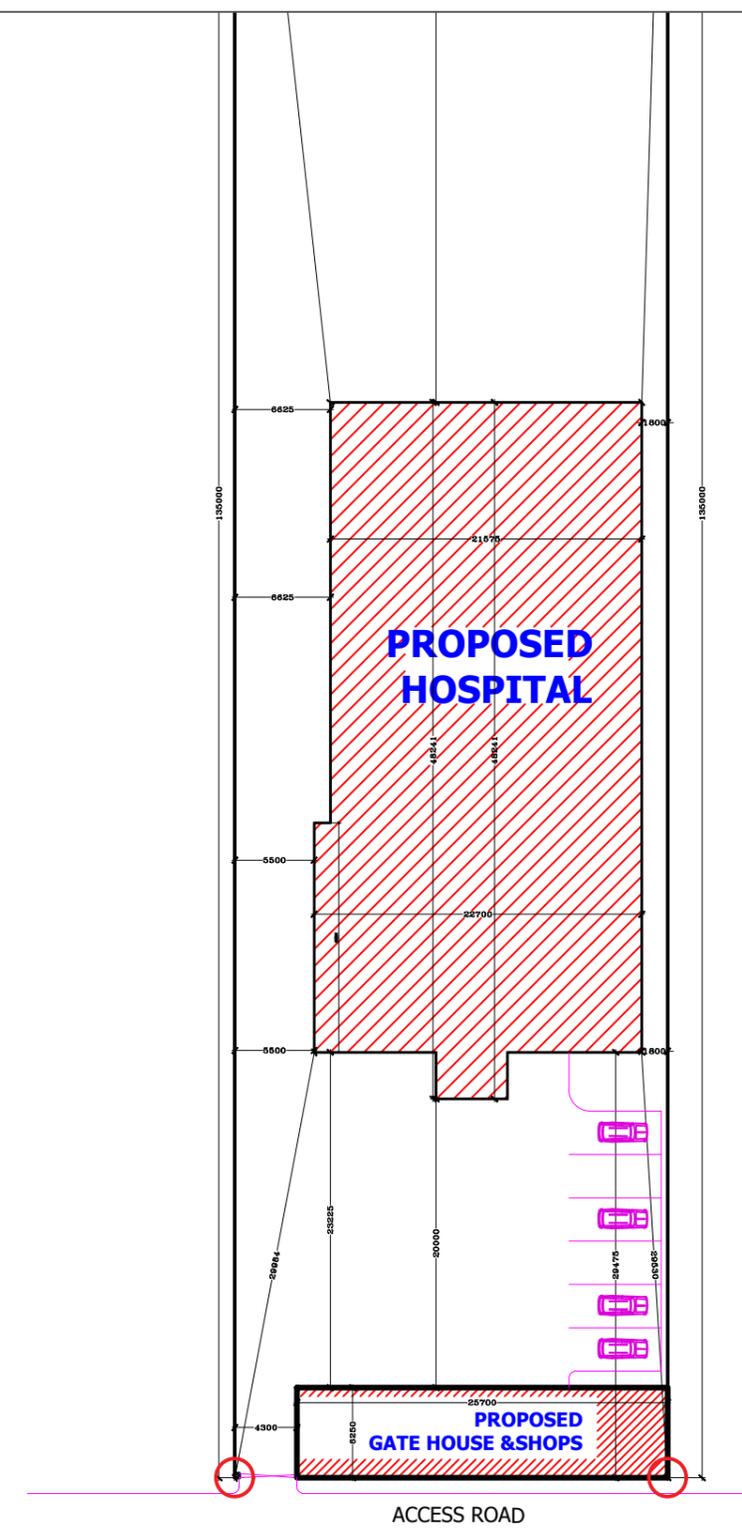

CLIENT:	E.Y.N CHURCH GURKU
PROJECT:	PROPOSED CLINIC DEVELOPMENT
LOCATION:	NEAR I.D.P Camp Karu Local Government Nasarawa .


job no.	dwg. title	rev. suffix
	SITE PLAN (BLOW A)	

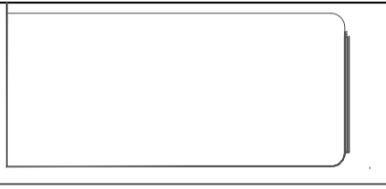

consulting architects

Scale:	1:500
Date:	NOV, 2025
Designed:	Enitan
Drawn:	Enitan
Checked:	Arc. Kenechi Oraekwe

Sheet No:
02

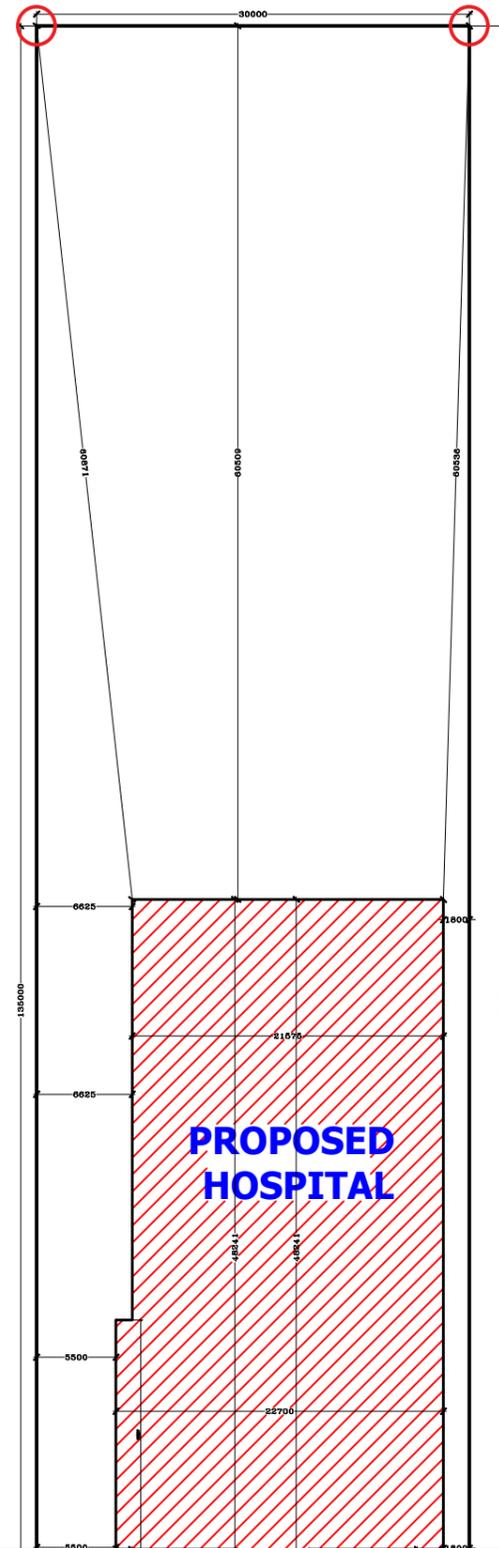

SITE ANALYSIS

Total Land Area	=====4050.00m ²
Area of Hospital	===== 1005.00 m ²
Area of shop	===== 160.00 m ²
Total Area	===== 1165.00 m ²
Percentage Built	= 28 . 76 %
Percentage Unbuilt	= 71.24 %

LEGEND

FLOWER	NAME
	Conifer
	Queens Palm
	Triangular Palm
	Araucharia
	Yellow Ixora(Edges)
	Red Ixora
	Ixora
	Agave

CLIENT: **E.Y.N CHURCH GURKU**

PROJECT: **PROPOSED CLINIC DEVELOPMENT**

LOCATION: **NEAR I.D.P Camp Karu Local Government Nasarawa .**

job no.				
---------	--	--	--	--

dwg. title
SITE PLAN (BLOW B)

rev. suffix				
-------------	--	--	--	--

consulting architects

Scale: 1:500

Date: NOV, 2025


Designed: Enitan

Drawn: Enitan

Checked: Arc. Kenechi Oraekwe

Sheet No:

03

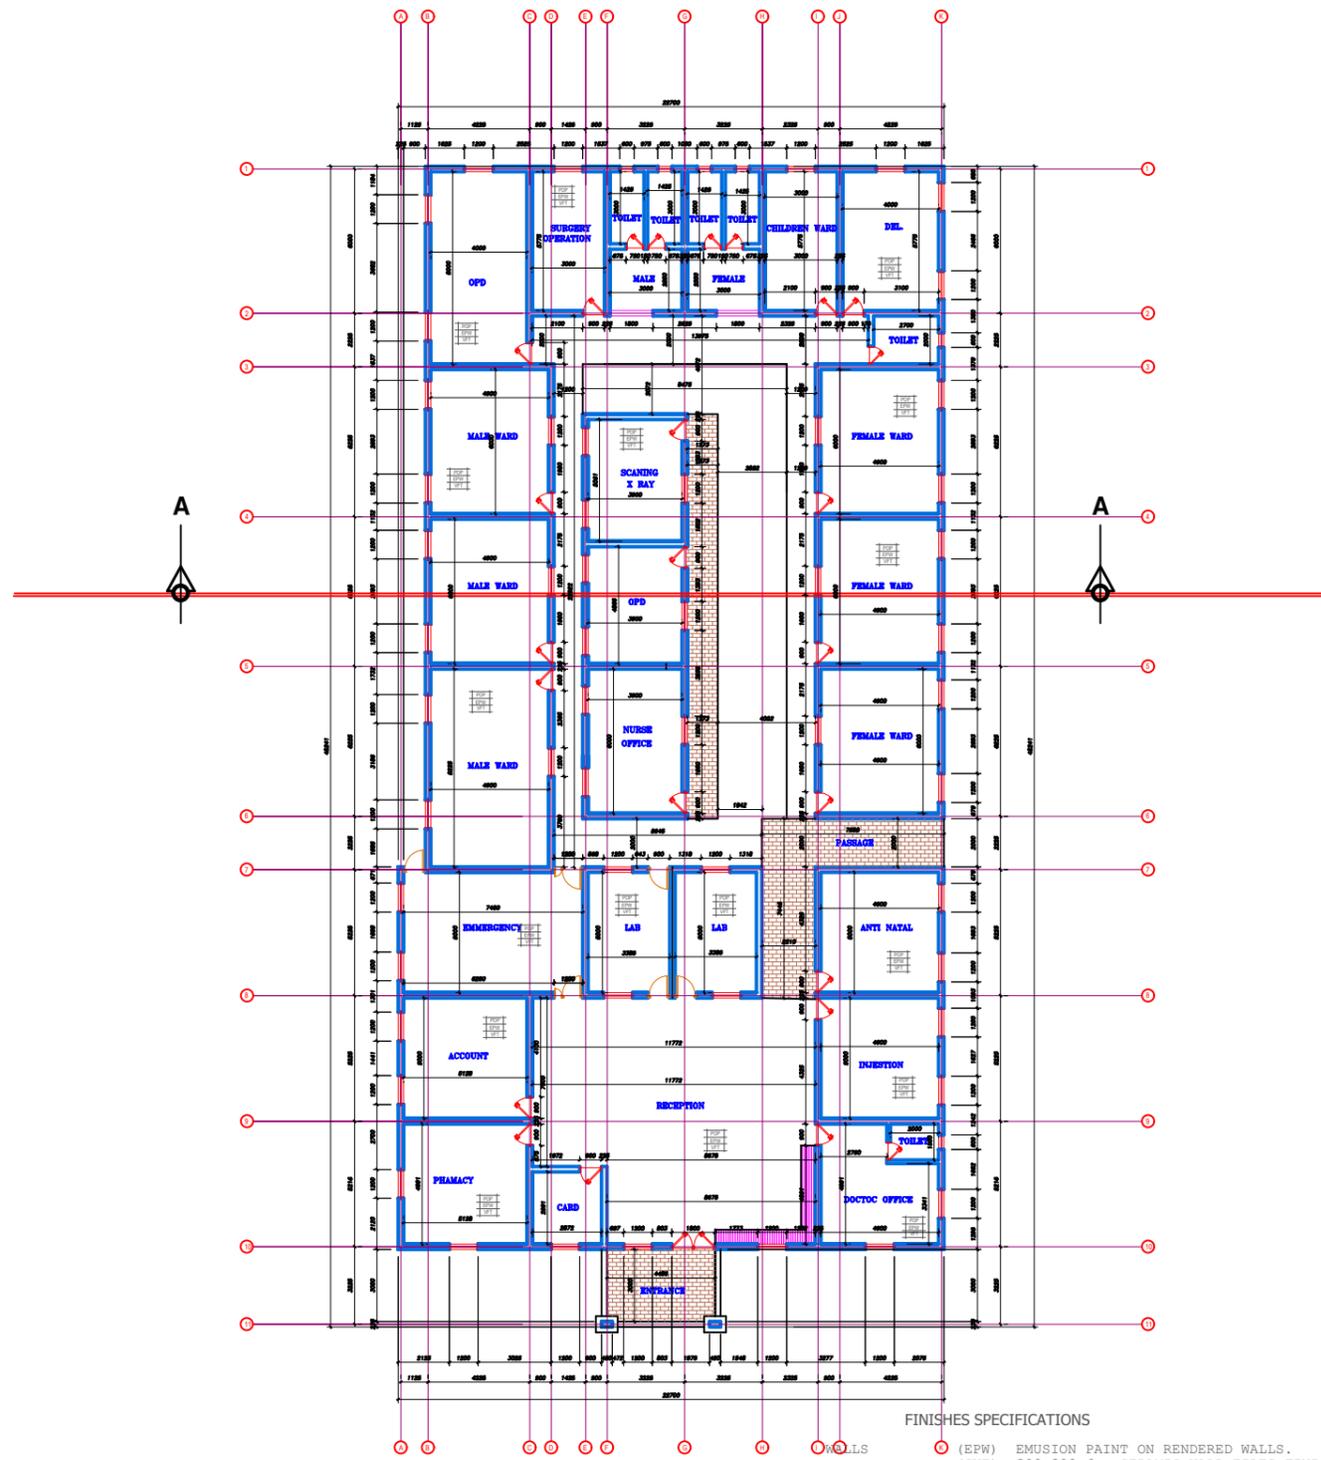

FLOOR PLAN


- FINISHES SPECIFICATIONS**
- (EPW) EMUSION PAINT ON RENDERED WALLS.
 - (CWT) 300x300x6mm CERAMIC WALL TILES FINISHES
 - (VFT) VITRIFIED FLOOR TILES. size = 300x300x6mm
 - (CFT) NON-SLIP CERAMIC FLOOR TILES. size = 150x100x6mm
 - (EPC) 3COATS OF EMUSION ON WELL PRIMED SLAB SOFFIT
 - (POP) PLASTER OF PARIS CEILING

CLIENT:	E.Y.N CHURCH GURKU
PROJECT:	PROPOSED CLINIC DEVELOPMENT
LOCATION:	NEAR I.D.P Camp Karu Local Government Nasarawa .

job no.	
---------	--

dwg. title	FLOOR PLAN
------------	------------


rev. suffix	
-------------	--

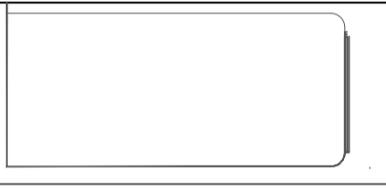

consulting architects

Scale:	1:300
Date:	NOV, 2025
Designed:	Enitan
Drawn:	Enitan
Checked:	Arc. Kenechi Oraekwe

Sheet No:
04

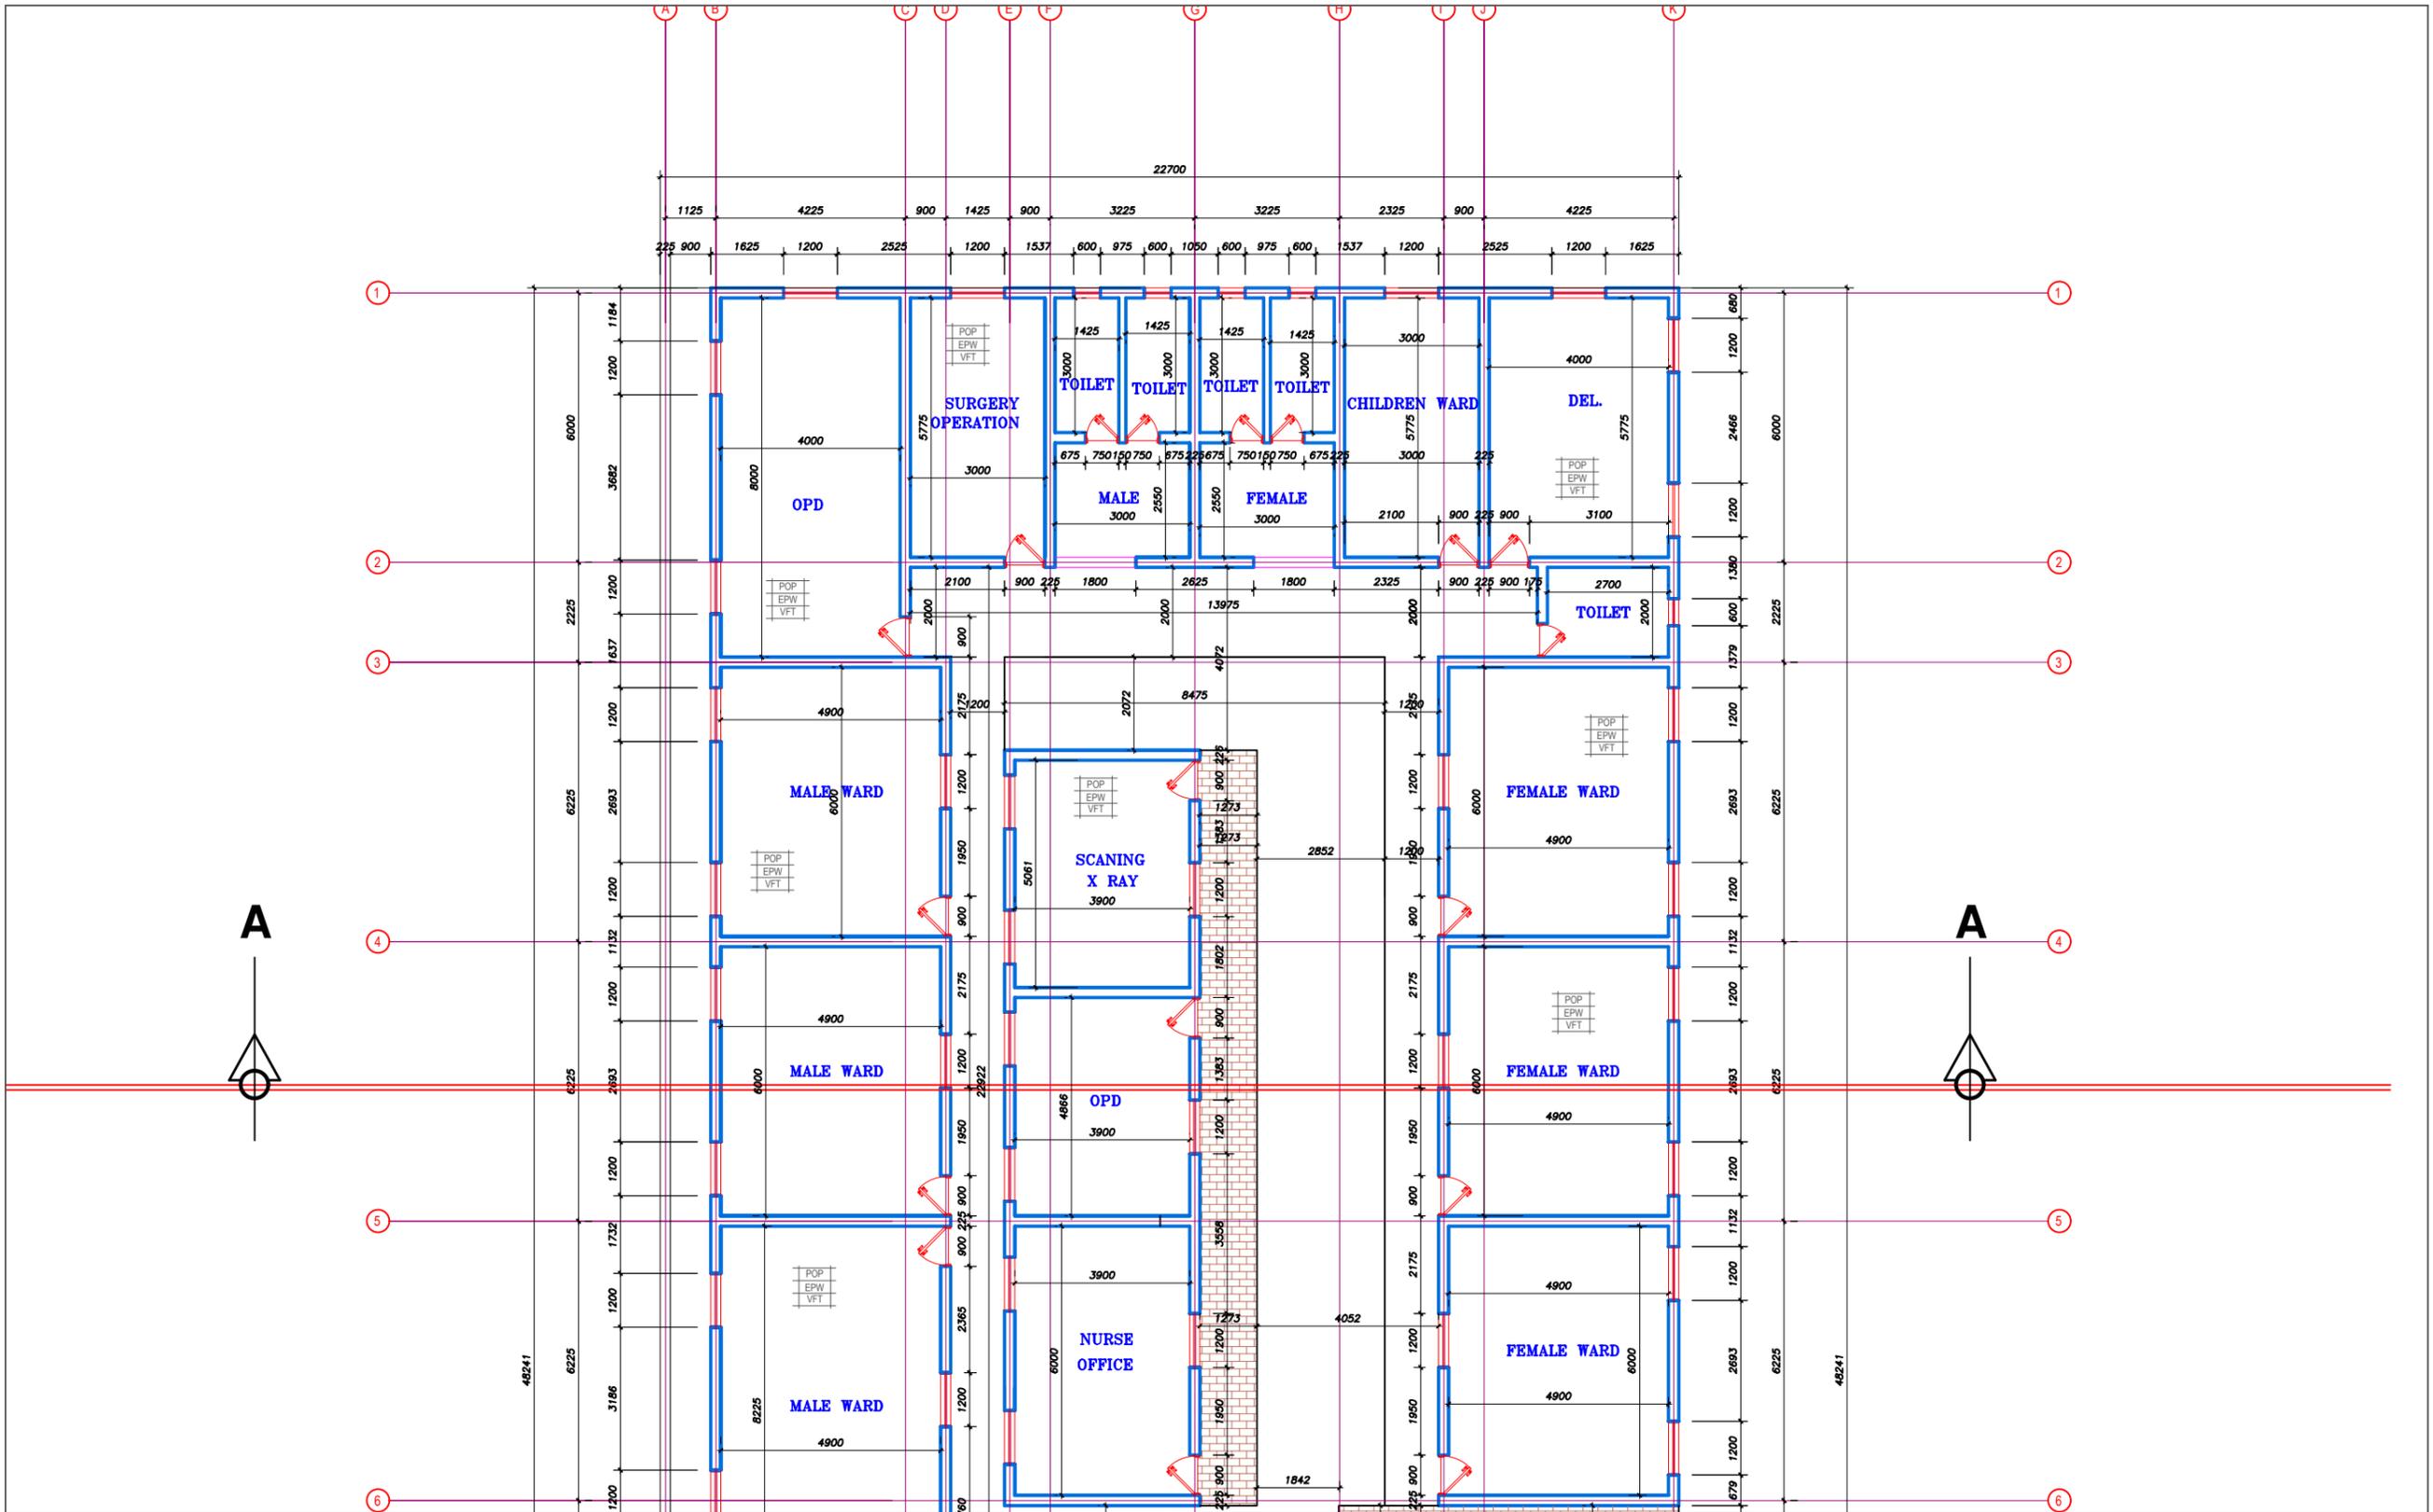


CLIENT: **E.Y.N CHURCH GURKU**

PROJECT: **PROPOSED CLINIC DEVELOPMENT**


LOCATION: **NEAR I.D.P Camp Karu Local Government Nasarawa .**

job no.	dwg. title	rev. suffix
	FLOOR PLAN (BLOW A)	

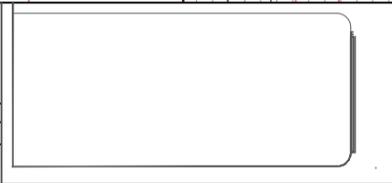

consulting architects

Scale: 1:150	Sheet No: 05
Date: NOV, 2025	
Designed: Enitan	Drawn: Enitan
Checked: Arc. Kenechi Oraekwe	

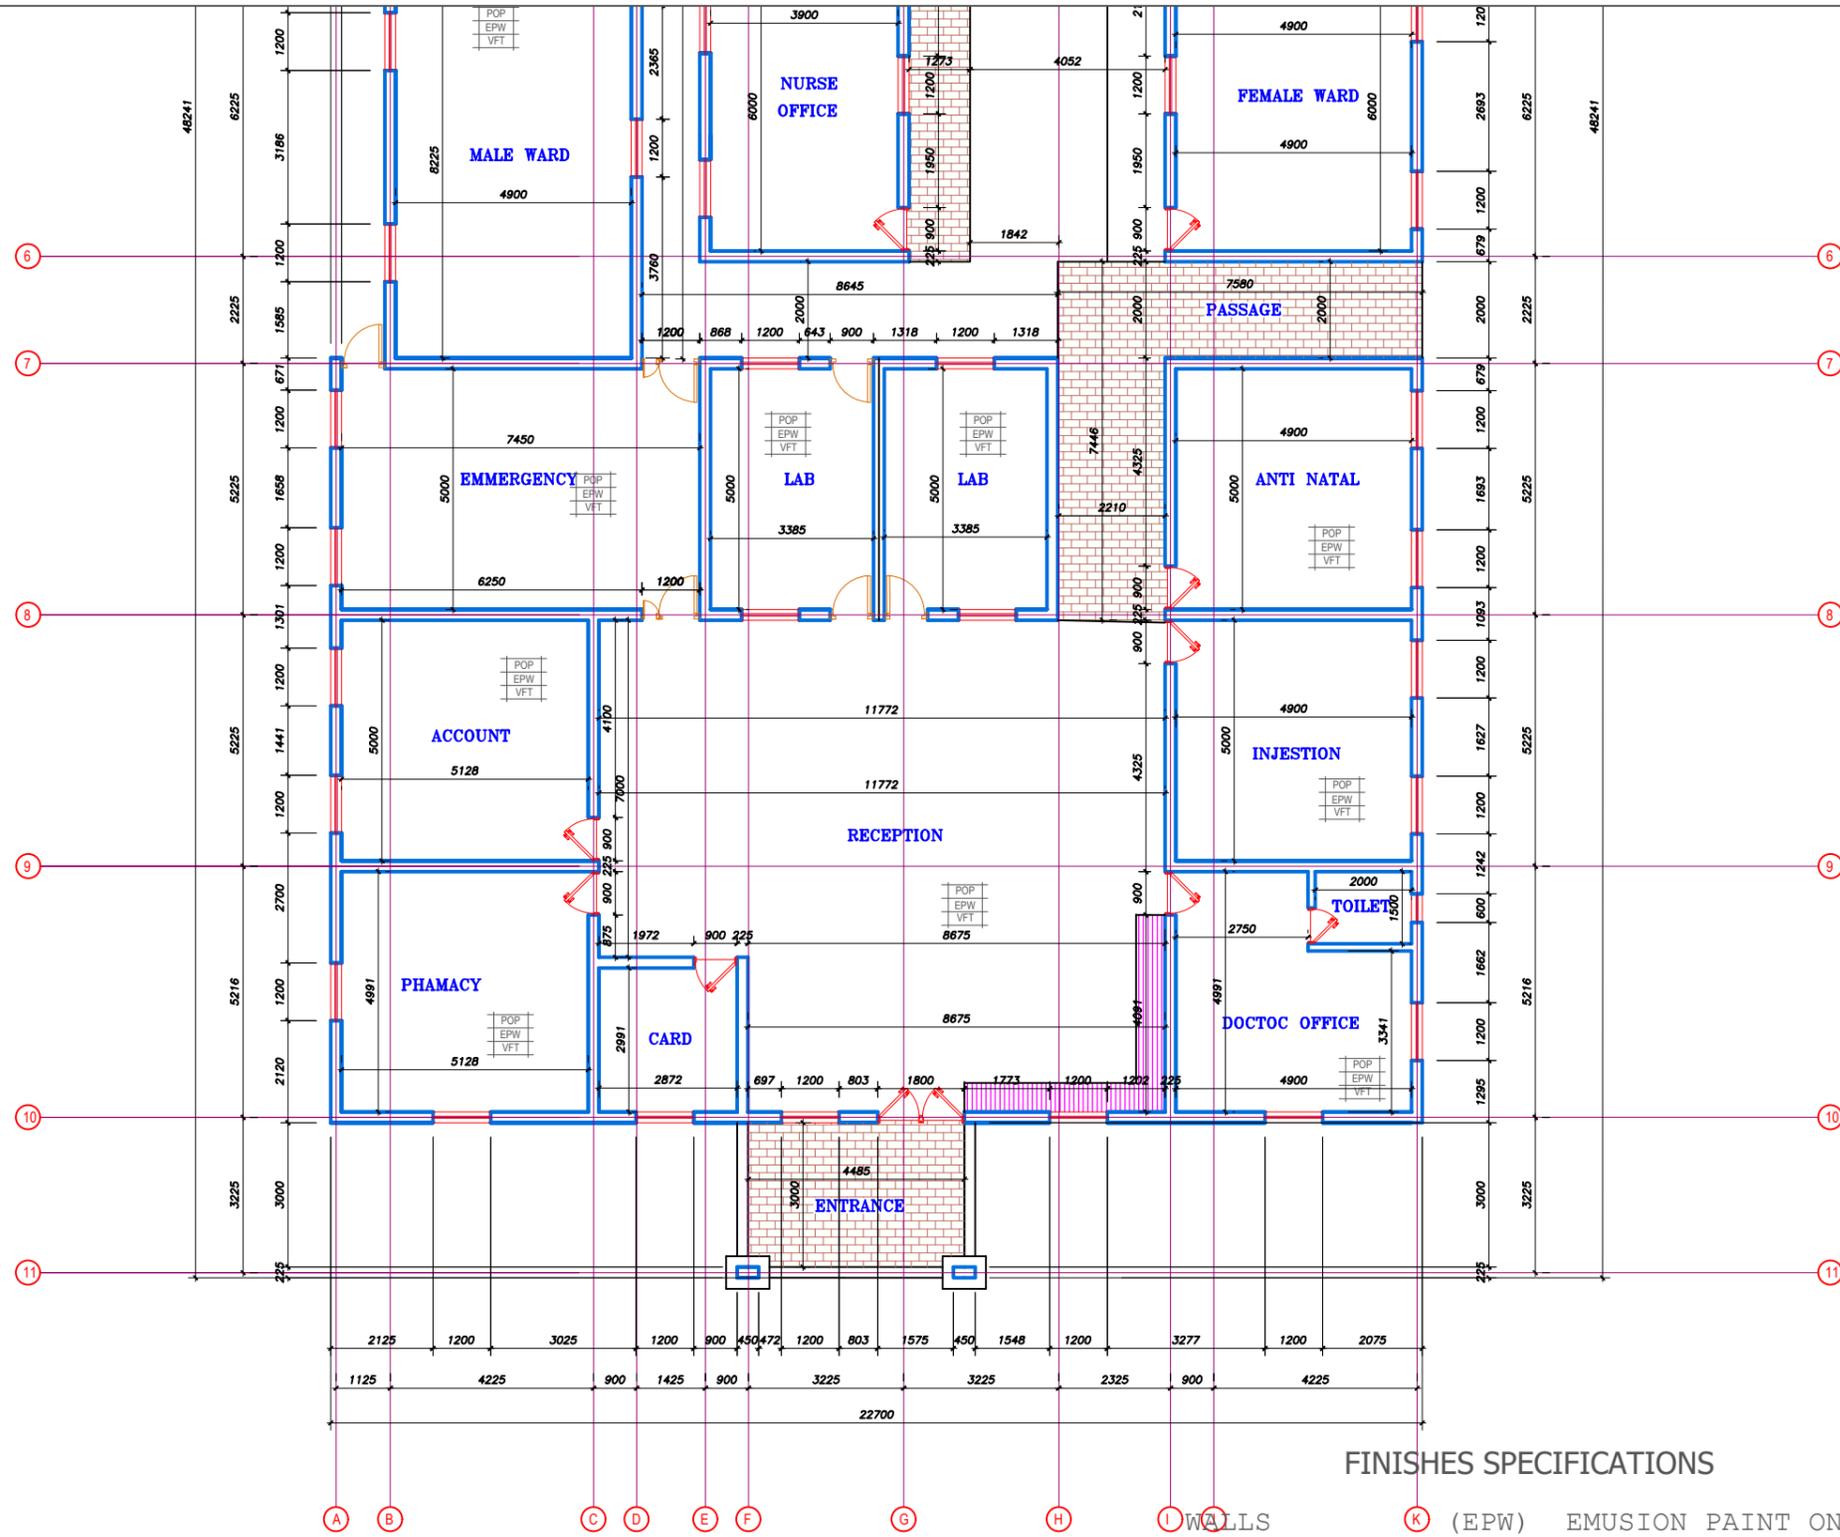


FINISHES SPECIFICATIONS

- (EPW) EMUSION PAINT ON RENDERED WALLS.
- (CWT) 300x300x6mm CERAMIC WALL TILES FINISHES
- (VFT) VITRIFIED FLOOR TILES size = 300x300x6mm

FLOOR PLAN

CLIENT: E.Y.N CHURCH GURKU		job no.		dwg. title		rev. suffix		Scale: 1:150		Sheet No:	
PROJECT: PROPOSED CLINIC DEVELOPMENT				FLOOR PLAN (BLOW B)				Date: NOV, 2025		06	
LOCATION: NEAR I.D.P Camp Karu Local Government Nasarawa .								Designed: Enitan			

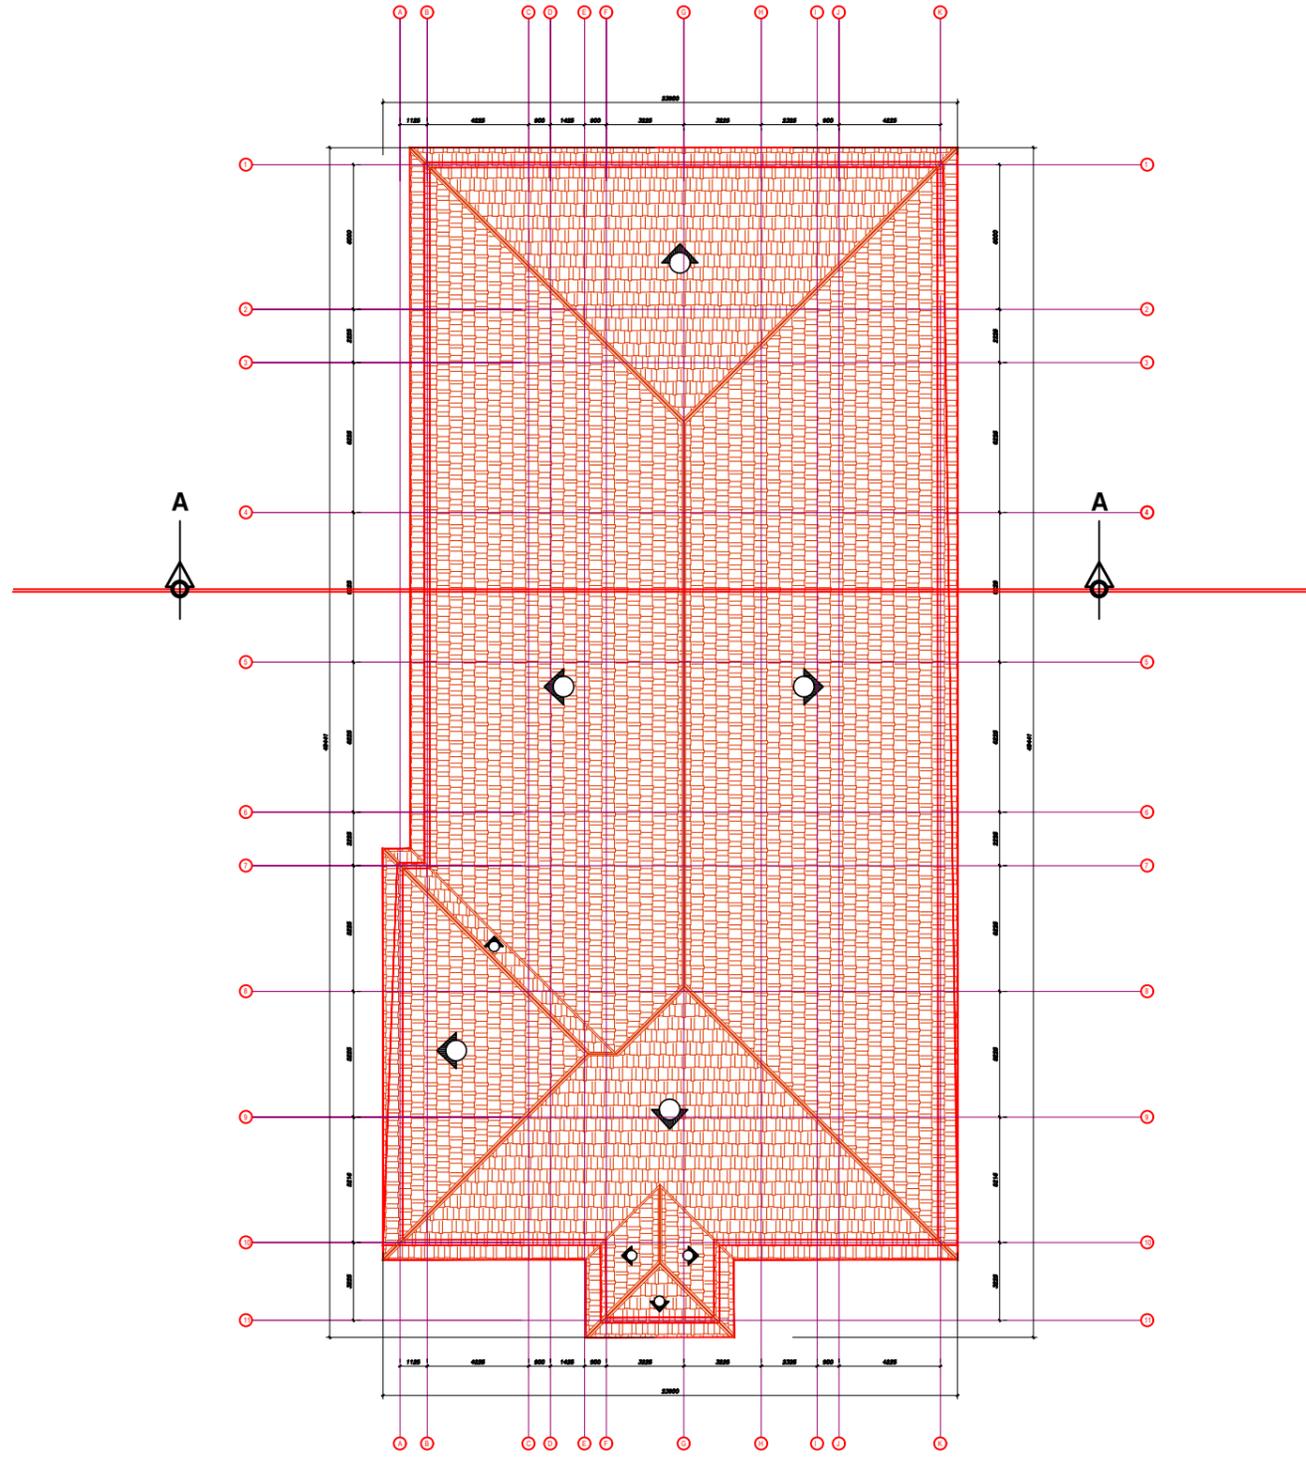

ROOF PLAN

CLIENT: E.Y.N CHURCH GURKU				consulting architects		Scale: 1:300	Sheet No:
PROJECT: PROPOSED CLINIC DEVELOPMENT		job no.	dwg. title	rev. suffix		Date: NOV, 2025	07
LOCATION: NEAR I.D.P Camp Karu Local Government Nasarawa .			ROOF PLAN			Designed: Enitan Drawn: Enitan Checked: Arc. Kenechi Oraekwe	

0.55mm industrial guage longspan Aluminium roofing sheet

Aluminium ridge cap


75x50mm Timber hard wood purlin @900mm c/c

150x50mm Timber hard wood rafter @1500mm c/c

50x100mm well seasoned hard wood trusses

100x100mm Timber hard wood wall plate


50x50mm Timber hard wood ceiling nogging@1200mm c/c

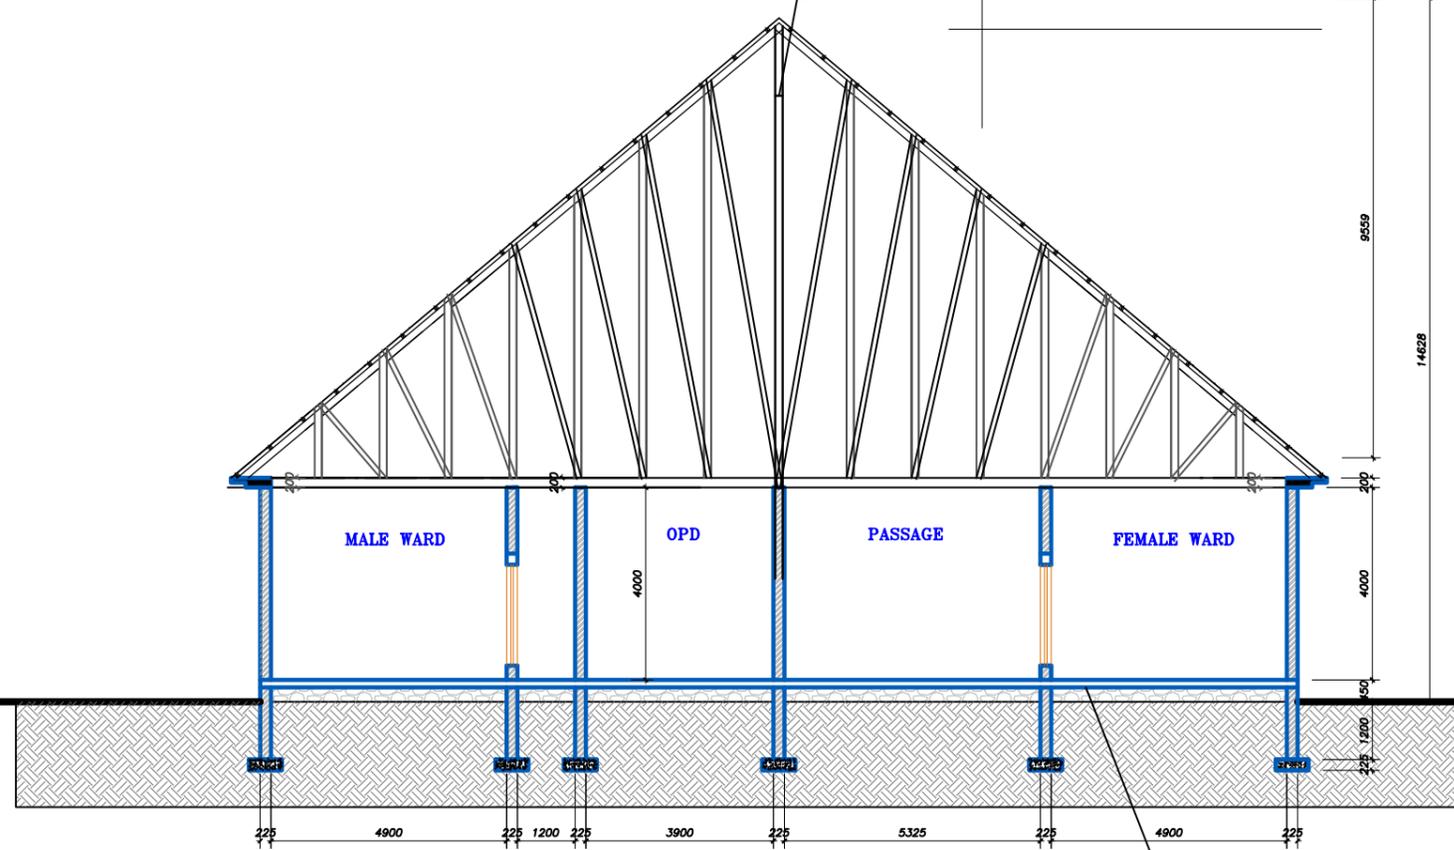


SECTION A-A

150mm thick oversite concrete
300mm hardcore filling
Foundation wall
well compacted Earth filling

CLIENT: E.Y.N CHURCH GURKU		job no.		dwg. title		rev. suffix		Scale: 1:150		Sheet No:	
PROJECT: PROPOSED CLINIC DEVELOPMENT				SECTIONS A-A				Date: NOV, 2025		08	
LOCATION: NEAR I.D.P Camp Karu Local Government Nasarawa .								Designed: Enitan		Checked: Arc. Kenechi Oraekwe	
								Drawn: Enitan			

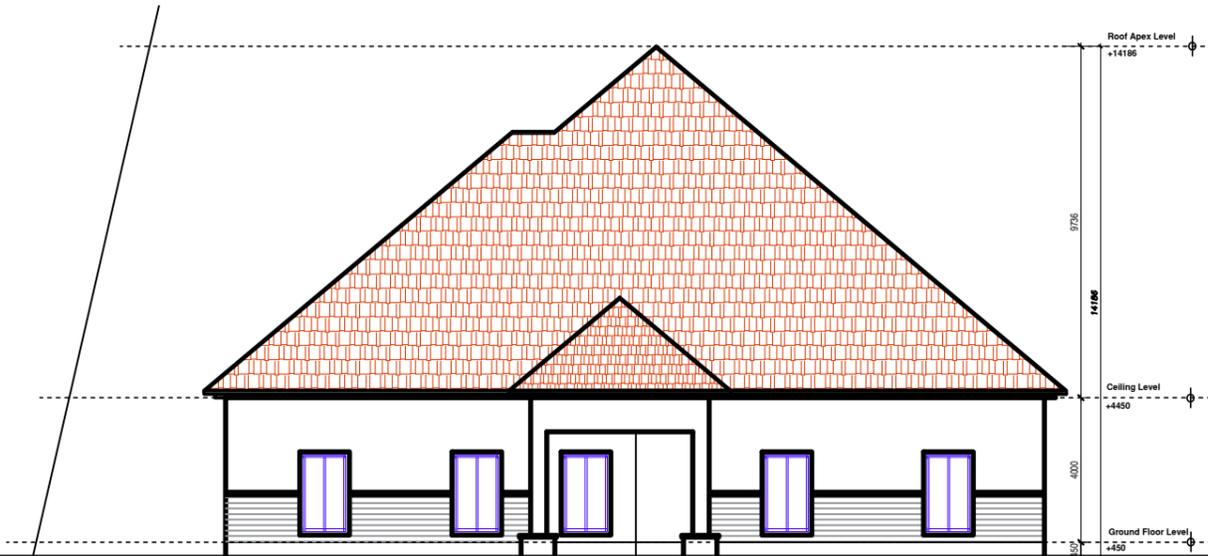


FRONT ELEVATION

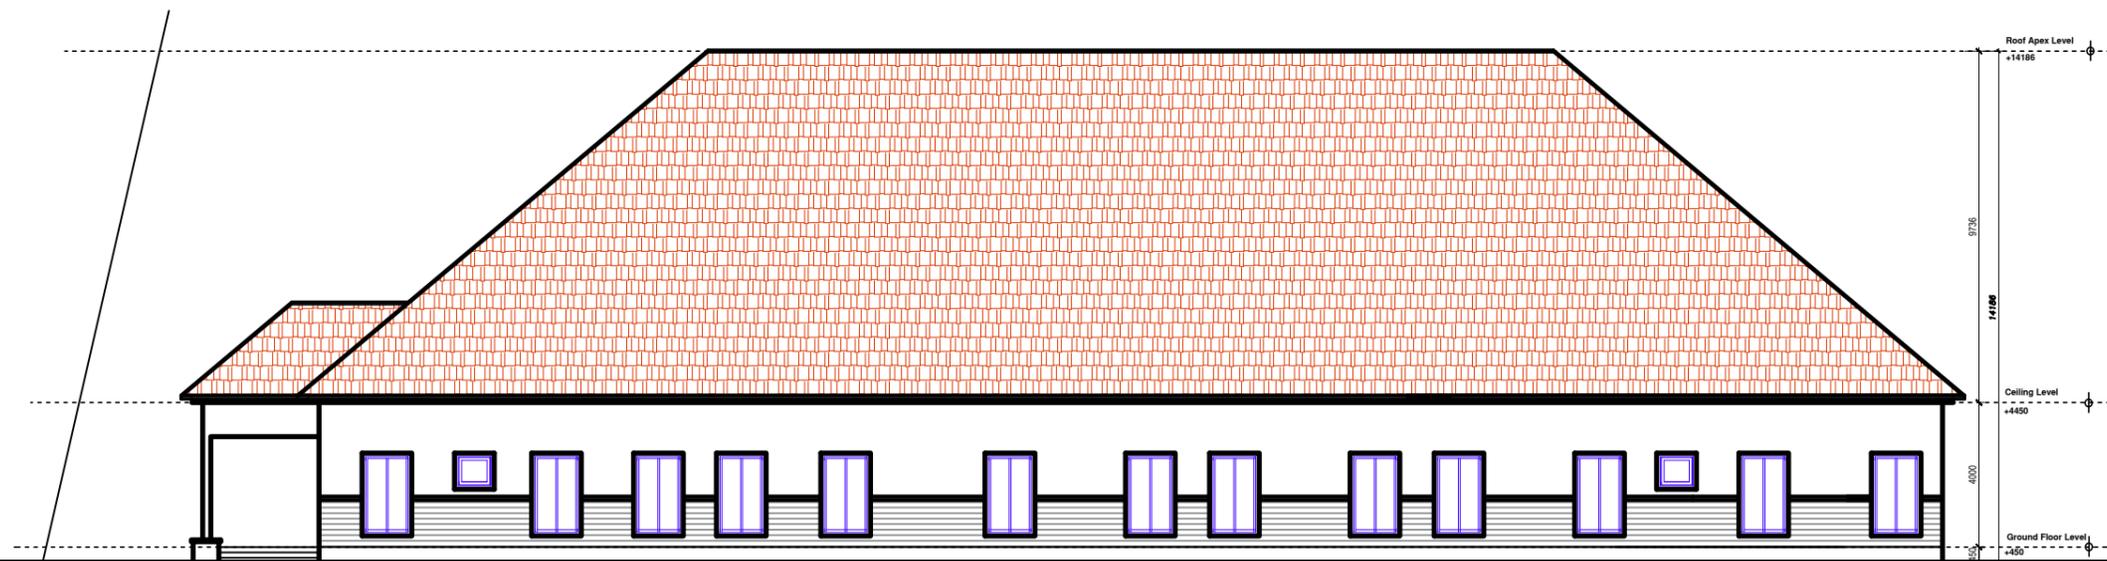


RIGHT SIDE ELEVATION

CLIENT: E.Y.N CHURCH GURKU						Scale: 1:200		Sheet No:	
PROJECT: PROPOSED CLINIC DEVELOPMENT		job no.		dwg. title		Date: NOV, 2025		09	
LOCATION: NEAR I.D.P Camp Karu Local Government Nasarawa .				ELEVATIONS II		rev. suffix			
						Designed: Enitan		Checked: Arc. Kenechi Oraekwe	
						Drawn: Enitan			

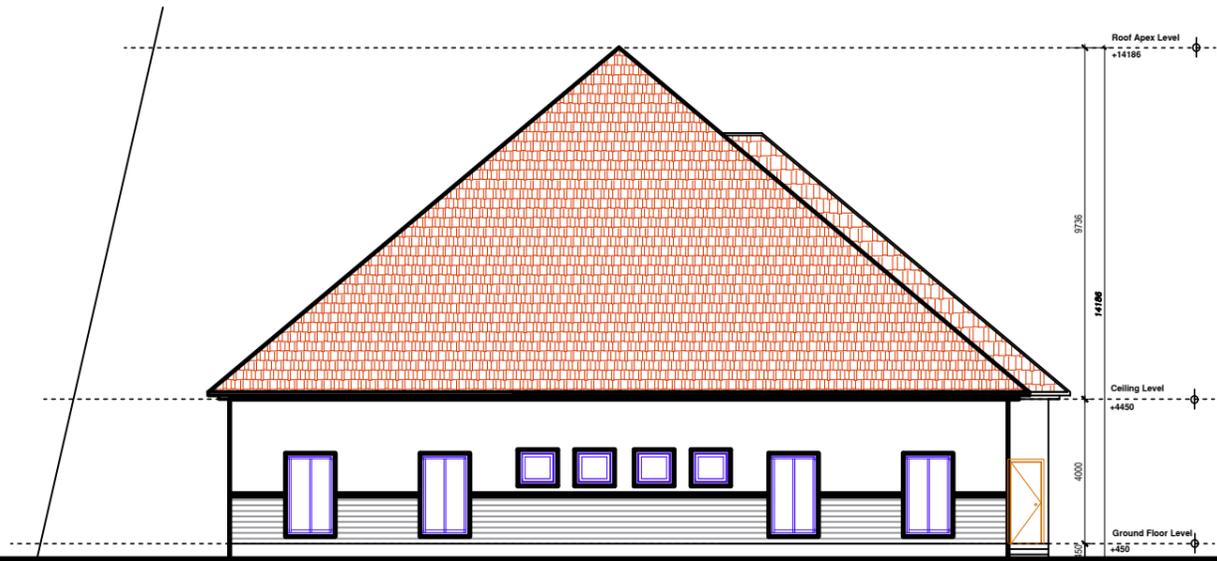


BACK ELEVATION

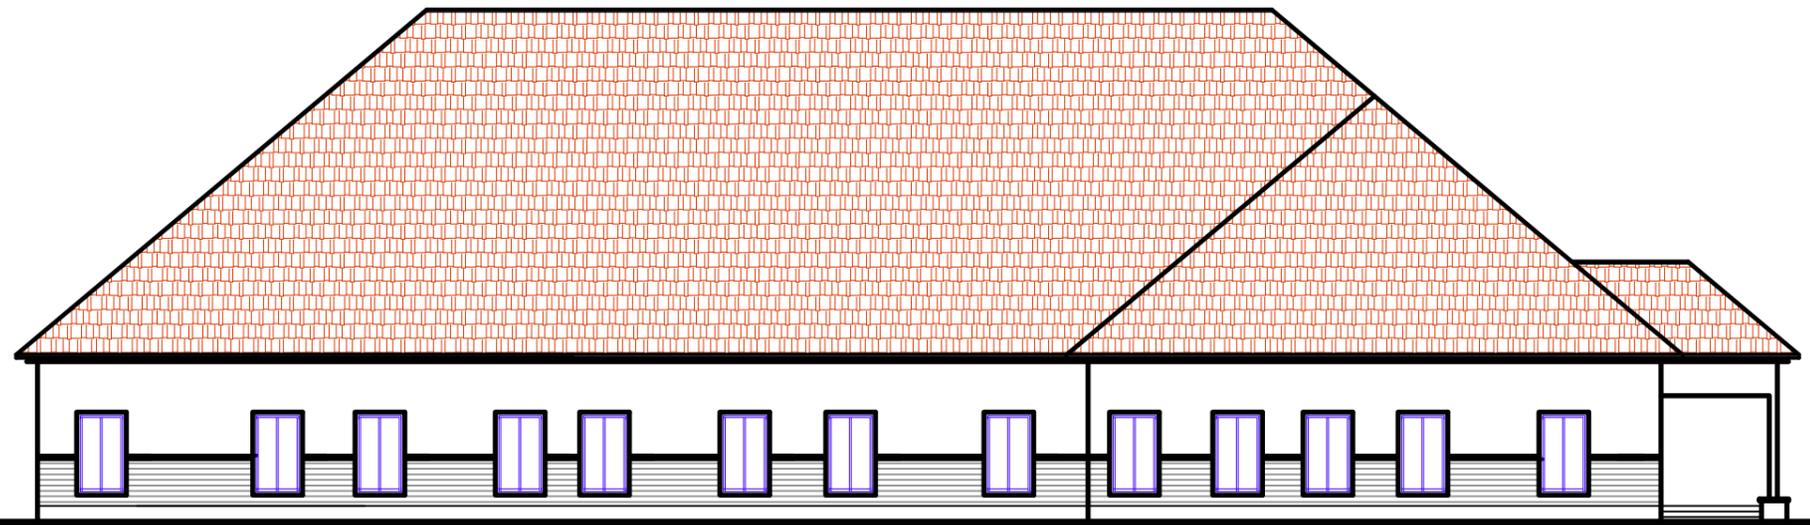


LEFT SIDE ELEVATION

CLIENT:	E.Y.N CHURCH GURKU				Scale:	1:200	Sheet No:			
PROJECT:	PROPOSED CLINIC DEVELOPMENT				Date:	NOV, 2025		09		
LOCATION:	NEAR I.D.P Camp Karu Local Government Nasarawa .				Designed:	Enitan	Drawn:		Enitan	Checked:
job no.		dwg. title	rev. suffix							
		ELEVATIONS 22								

MULTI-LOCK SYSTEM SECURITY DOOR, WITH STEEL FRAME, DOUBLE SWING, SEE THUR 5MM GLASS PANEL(TINTED). D-1.

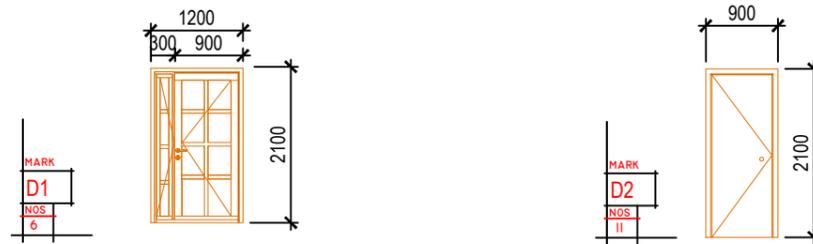


MULTI-LOCK SYSTEM SECURITY DOOR, WITH STEEL FRAME, SINGLE SWING, SEE THUR 5MM GLASS PANEL(TINTED). D-2.

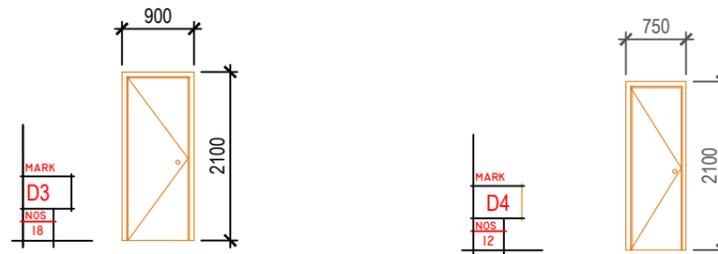


SOLID-CORE PYLWOOD FLUSH DOOR, FINISHED IN 3 COATS OF APPROVED QUALITY GLOSS PAINT. D-3, D-4

ALUMINIUM FRAMED, TWO LEAVES CASEMENT WINDOW, 5mm THICK CLEAR GLASS. WITH INSECT TREATED NET, W-1, W-2, W-3, W-4, W-5, W-6.

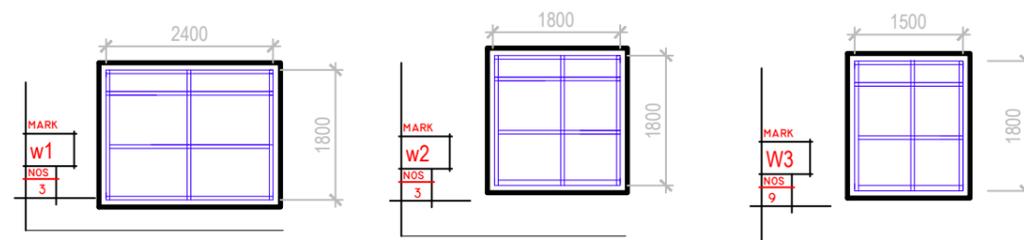

ALUMINIUM FRAMED, PROJECTED WINDOW, 5mm THICK CLEAR GLASS. W-7, W-8.

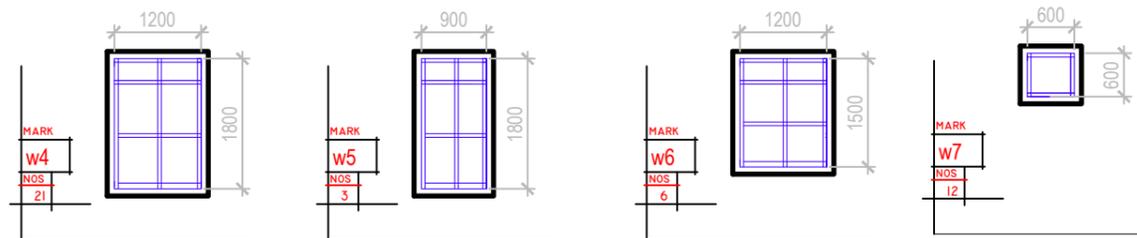

CLIENT: E.Y.N CHURCH GURKU				consulting architects		Scale: 1:100	Sheet No:
PROJECT: PROPOSED CLINIC DEVELOPMENT		job no.	dwg. title	rev. suffix		Date: NOV, 2025	10
LOCATION: NEAR I.D.P Camp Karu Local Government Nasarawa .			ELEVATIONS 22			Designed: Enitan Drawn: Enitan Checked: Arc. Kenechi Oraekwe	